



4 WEST ELEVATION HOUSE PLAN TYPE A
A6.1 3/16" = 1'-0"

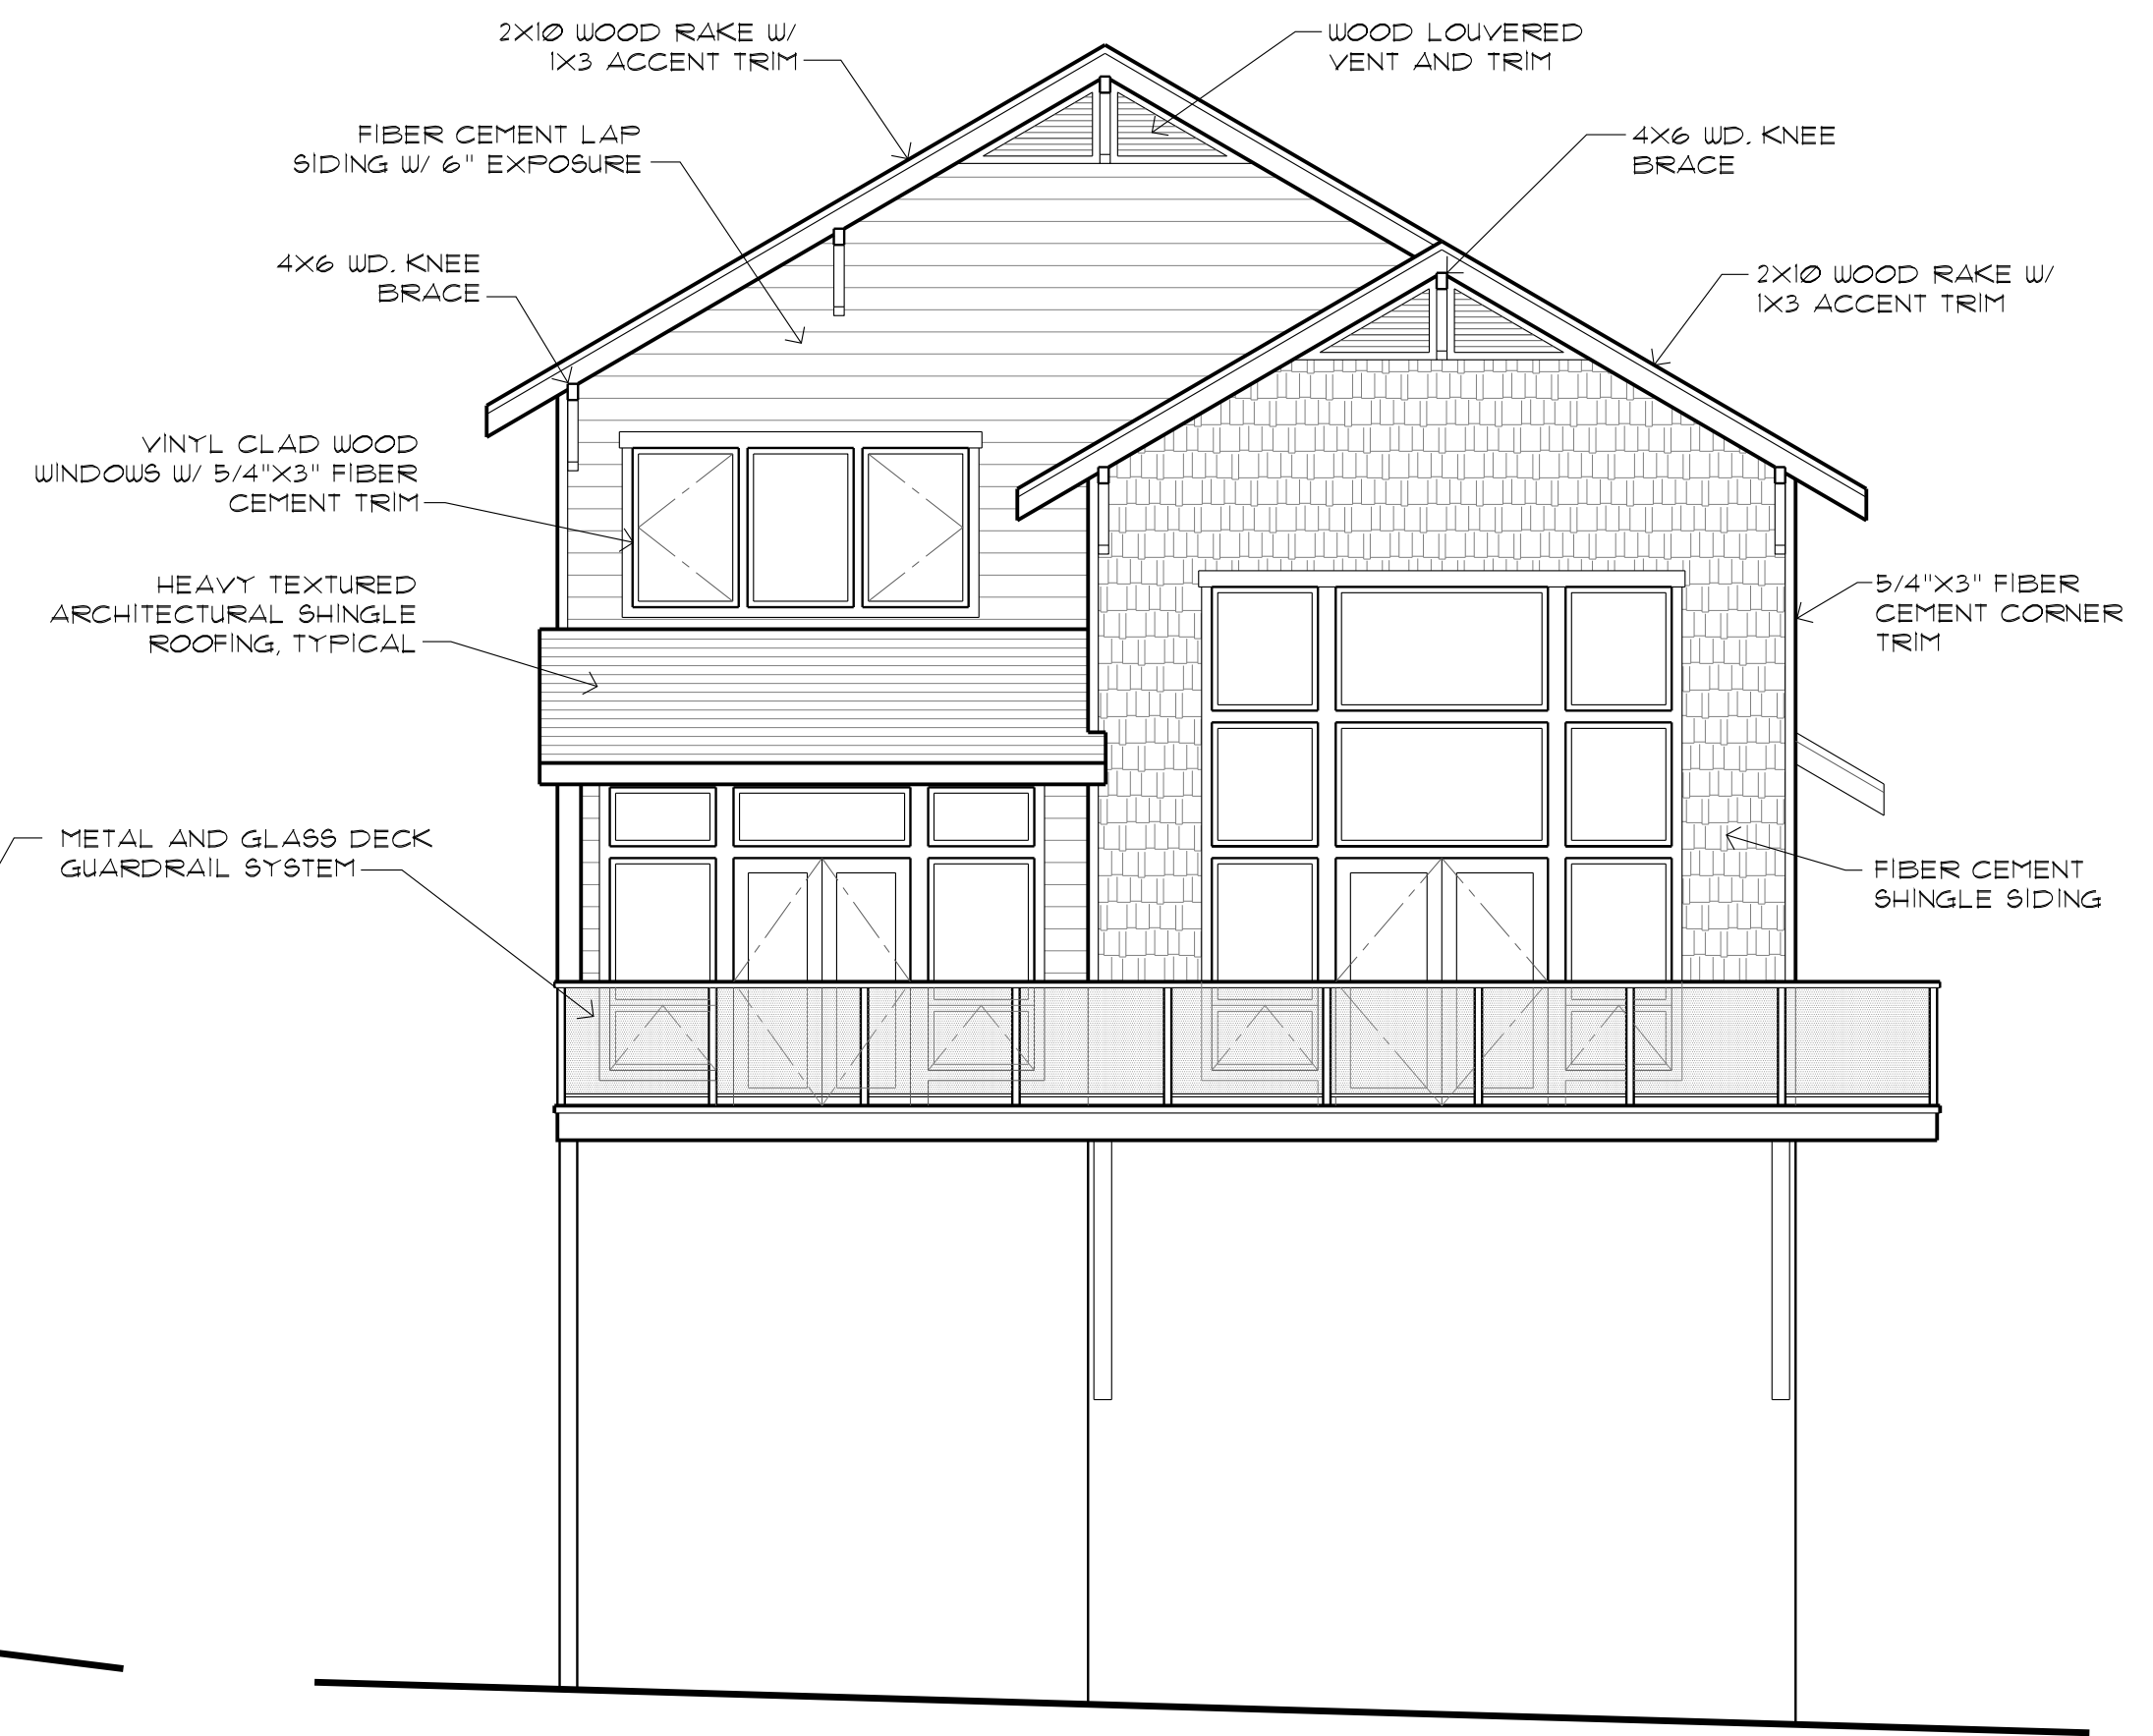


3 SOUTH ELEVATION HOUSE PLAN TYPE A
A6.1 3/16" = 1'-0"



2 EAST ELEVATION HOUSE PLAN TYPE A
A6.1 3/16" = 1'-0"

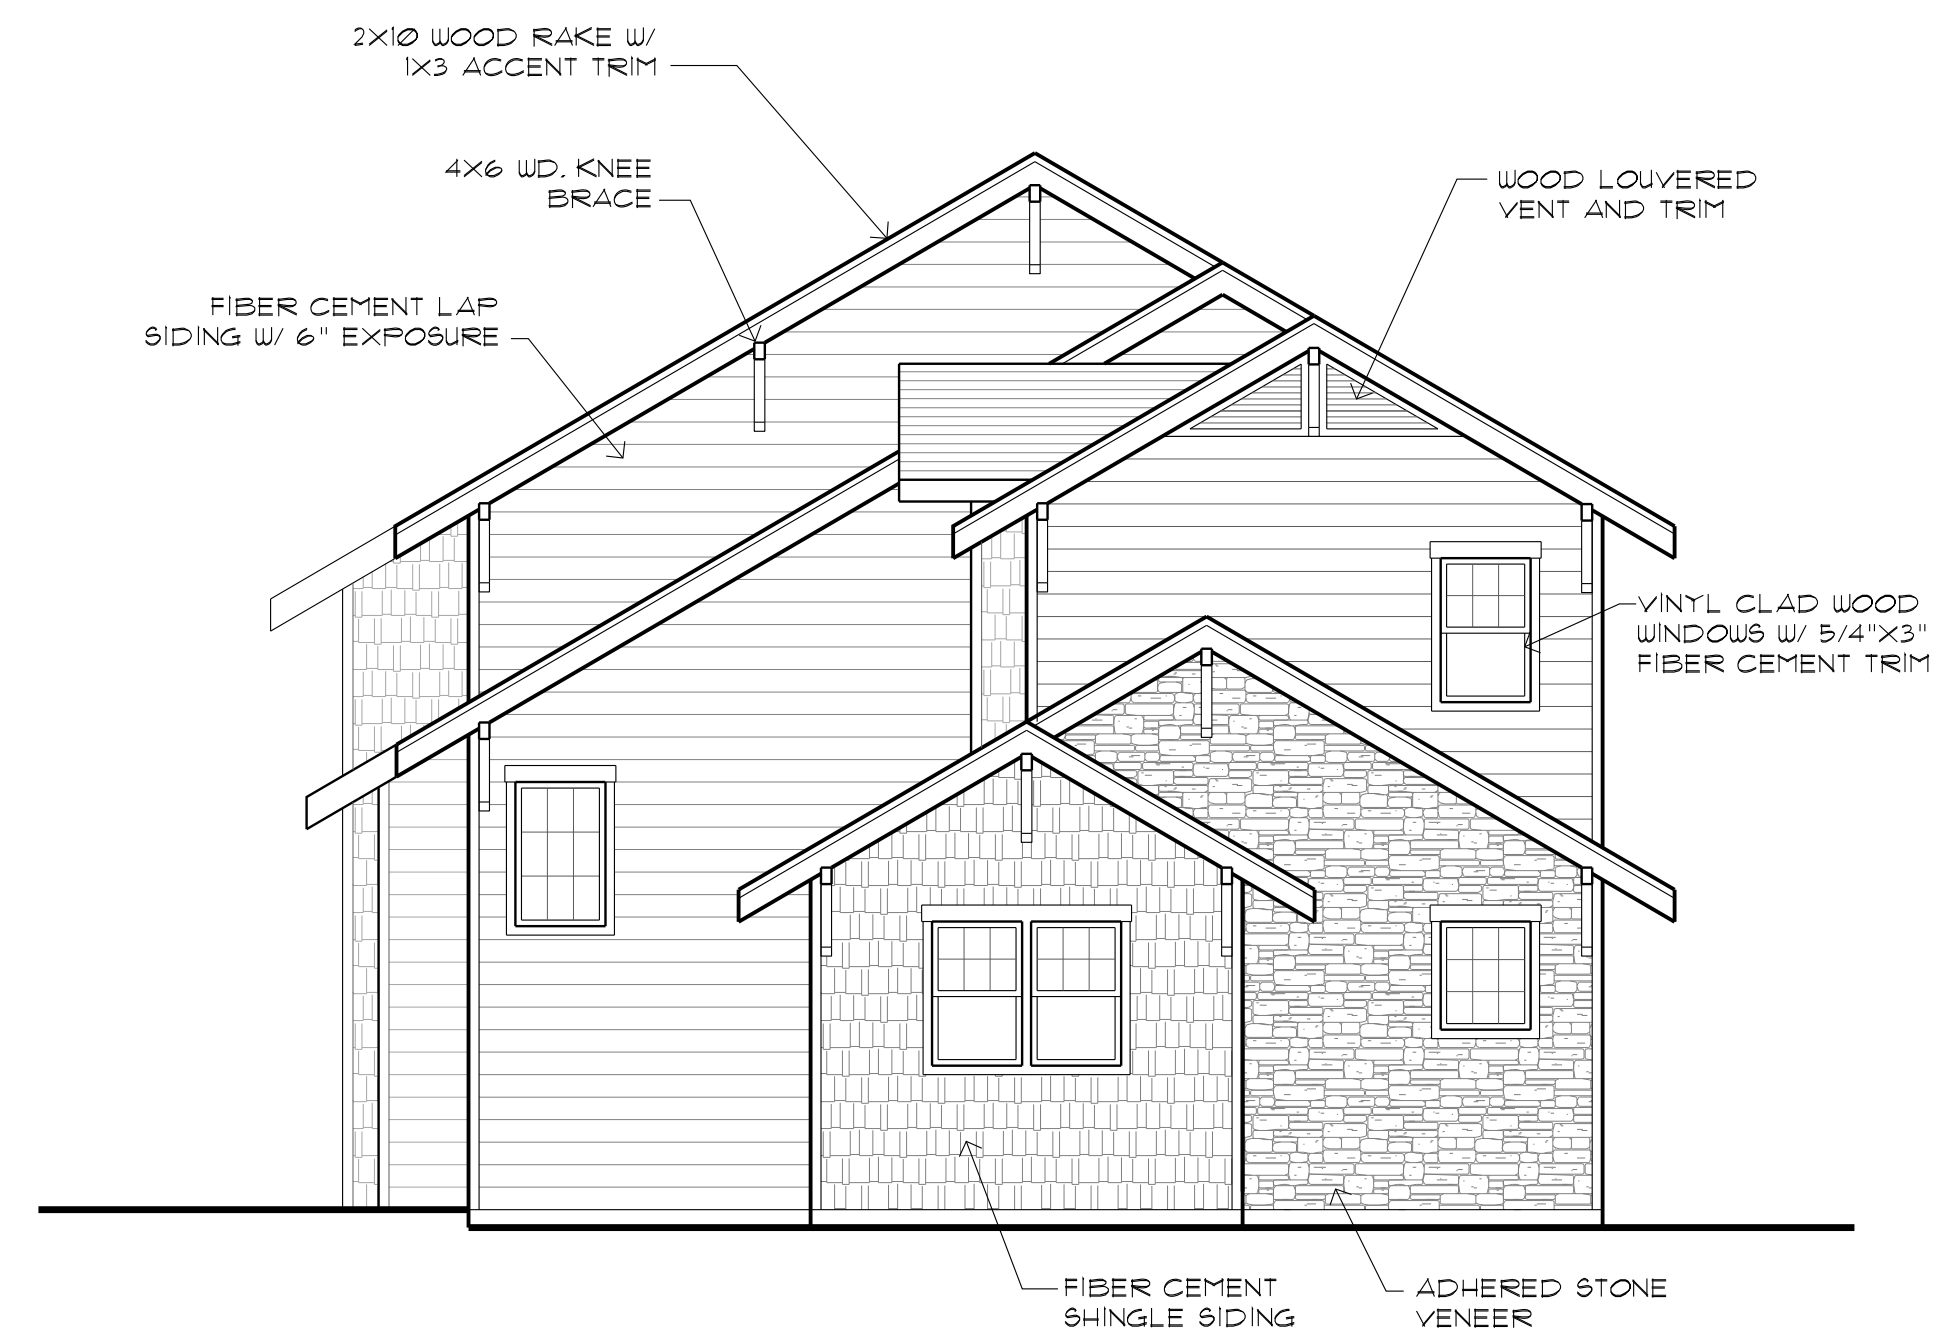

1 NORTH (STREET FRONT) ELEVATION HOUSE PLAN TYPE A
A6.1 3/16" = 1'-0"

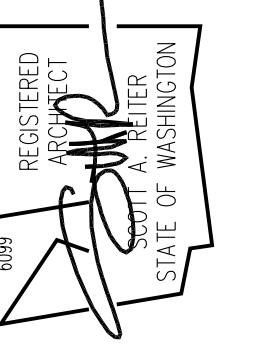

RDA
REITER DESIGN ARCHITECT
INCORPORATED

7965 SW CIRIUS DRIVE BEAVERTON, OREGON 97008 (503) 574-5056

COLUMBIA RIVER HOMES DEVELOPMENT
3210 SW 6TH AVENUE CAMAS, WASHINGTON

OWNER: TERRIE COX REVOCABLE LIVING TRUST
16408 SE MILL PLAIN BLVD. VANCOUVER, WASHINGTON 98634

EXTERIOR ELEVATIONS
HOUSE PLAN TYPE A

date: MAY 21, 2019
scale: AS NOTED
drawn: SAR
job no.: 1709

LAND-USE APPLICATION 5/21/19

A
6.1