

RDA
REITER DESIGN ARCHITECT
INCORPORATED

7965 SW CIRRIUS DRIVE BEAVERTON, OREGON 97008 (503) 574-5056

COLUMBIA RIVER HOMES DEVELOPMENT
3210 SW 6TH AVENUE CAMAS, WASHINGTON


OWNER:
TERRIE COX REVOCABLE LIVING TRUST
16408 SE MILL PLAIN BLVD. VANCOUVER, WASHINGTON 98634

GROUND FLOOR PLAN
HOUSE PLAN TYPE A

date:	MAY 21, 2019	revisions:
scale:	AS NOTED	
drawn:	SAR	
job no.:	1709	

A
2.1

LAND-USE APPLICATION 5/21/19

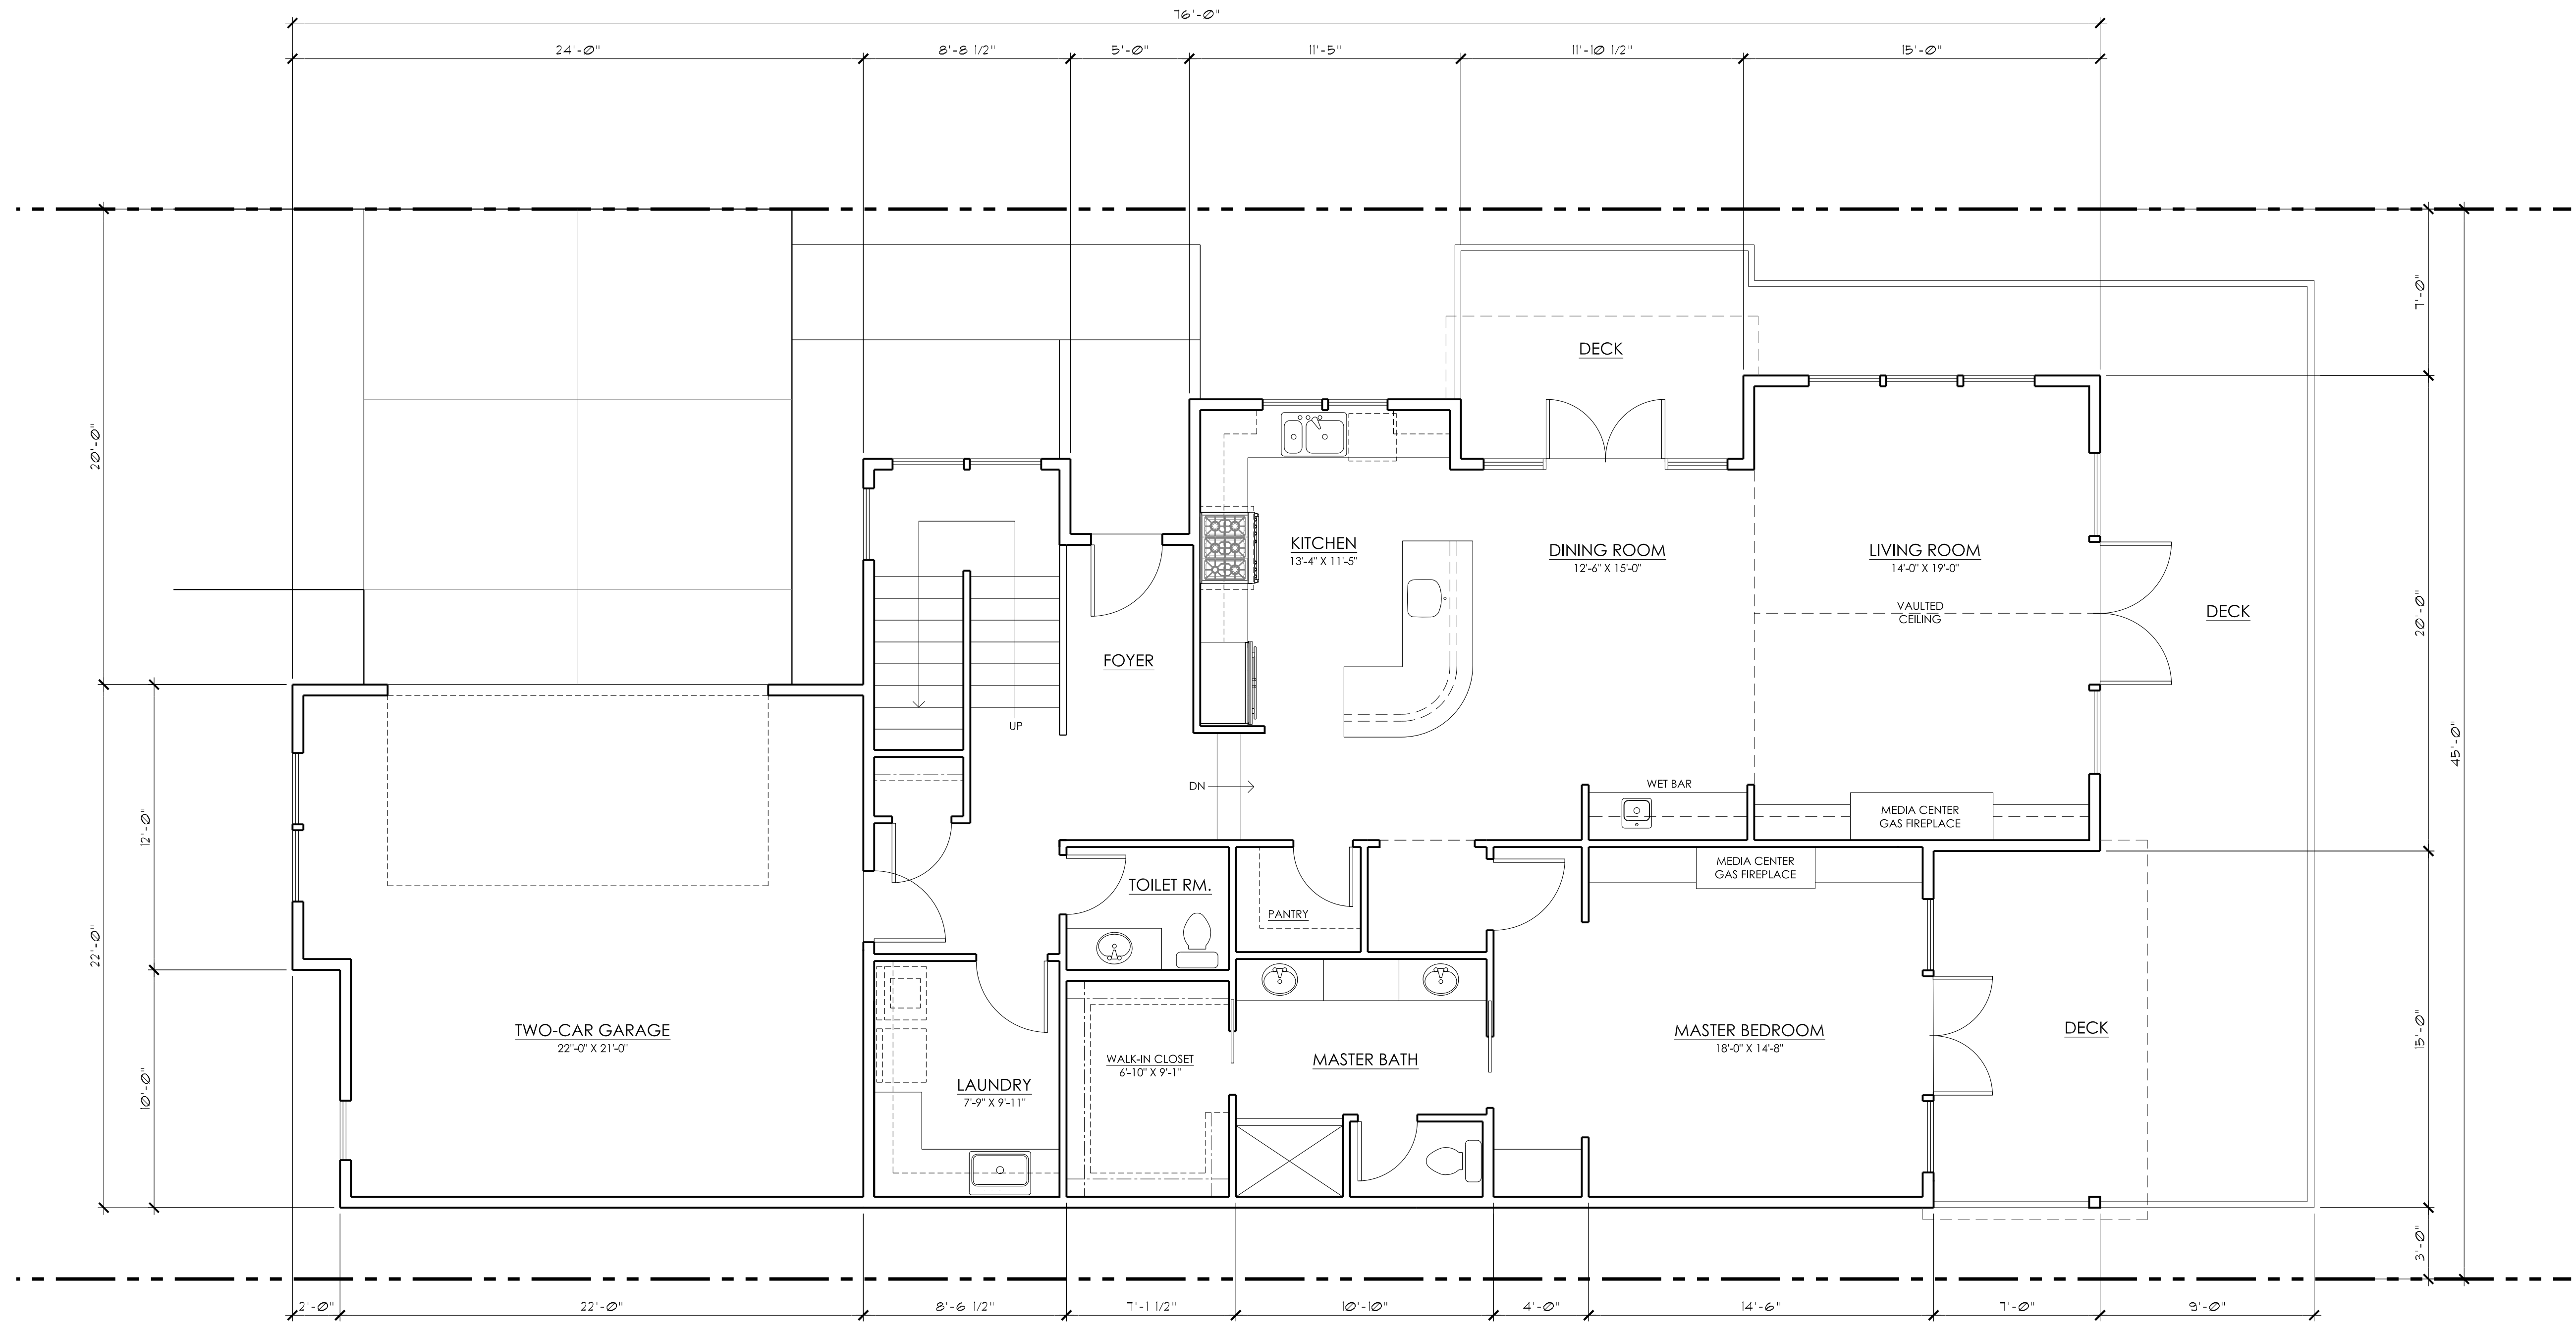

1
A2.1 GROUND FLOOR PLAN HOUSE PLAN TYPE A
1/4" = 1'-0"

GROUND FLOOR AREA: 1,598 SF