

**RDA**  
REITER DESIGN ARCHITECT  
INCORPORATED

7965 SW CIRRIUS DRIVE BEAVERTON, OREGON 97008 (503) 574-5056

**COLUMBIA RIVER HOMES DEVELOPMENT**  
3210 SW 6TH AVENUE CAMAS, WASHINGTON


OWNER:  
TERRIE COX REVOCABLE LIVING TRUST  
16408 SE MILL PLAIN BLVD. VANCOUVER, WASHINGTON 98634

CONCEPTUAL SITE PLAN


date:	MAY 21, 2019
scale:	1"=10'
drawn:	SAR
job no.:	1709

**A**  
**1.0**

LAND-USE APPLICATION 5/21/19

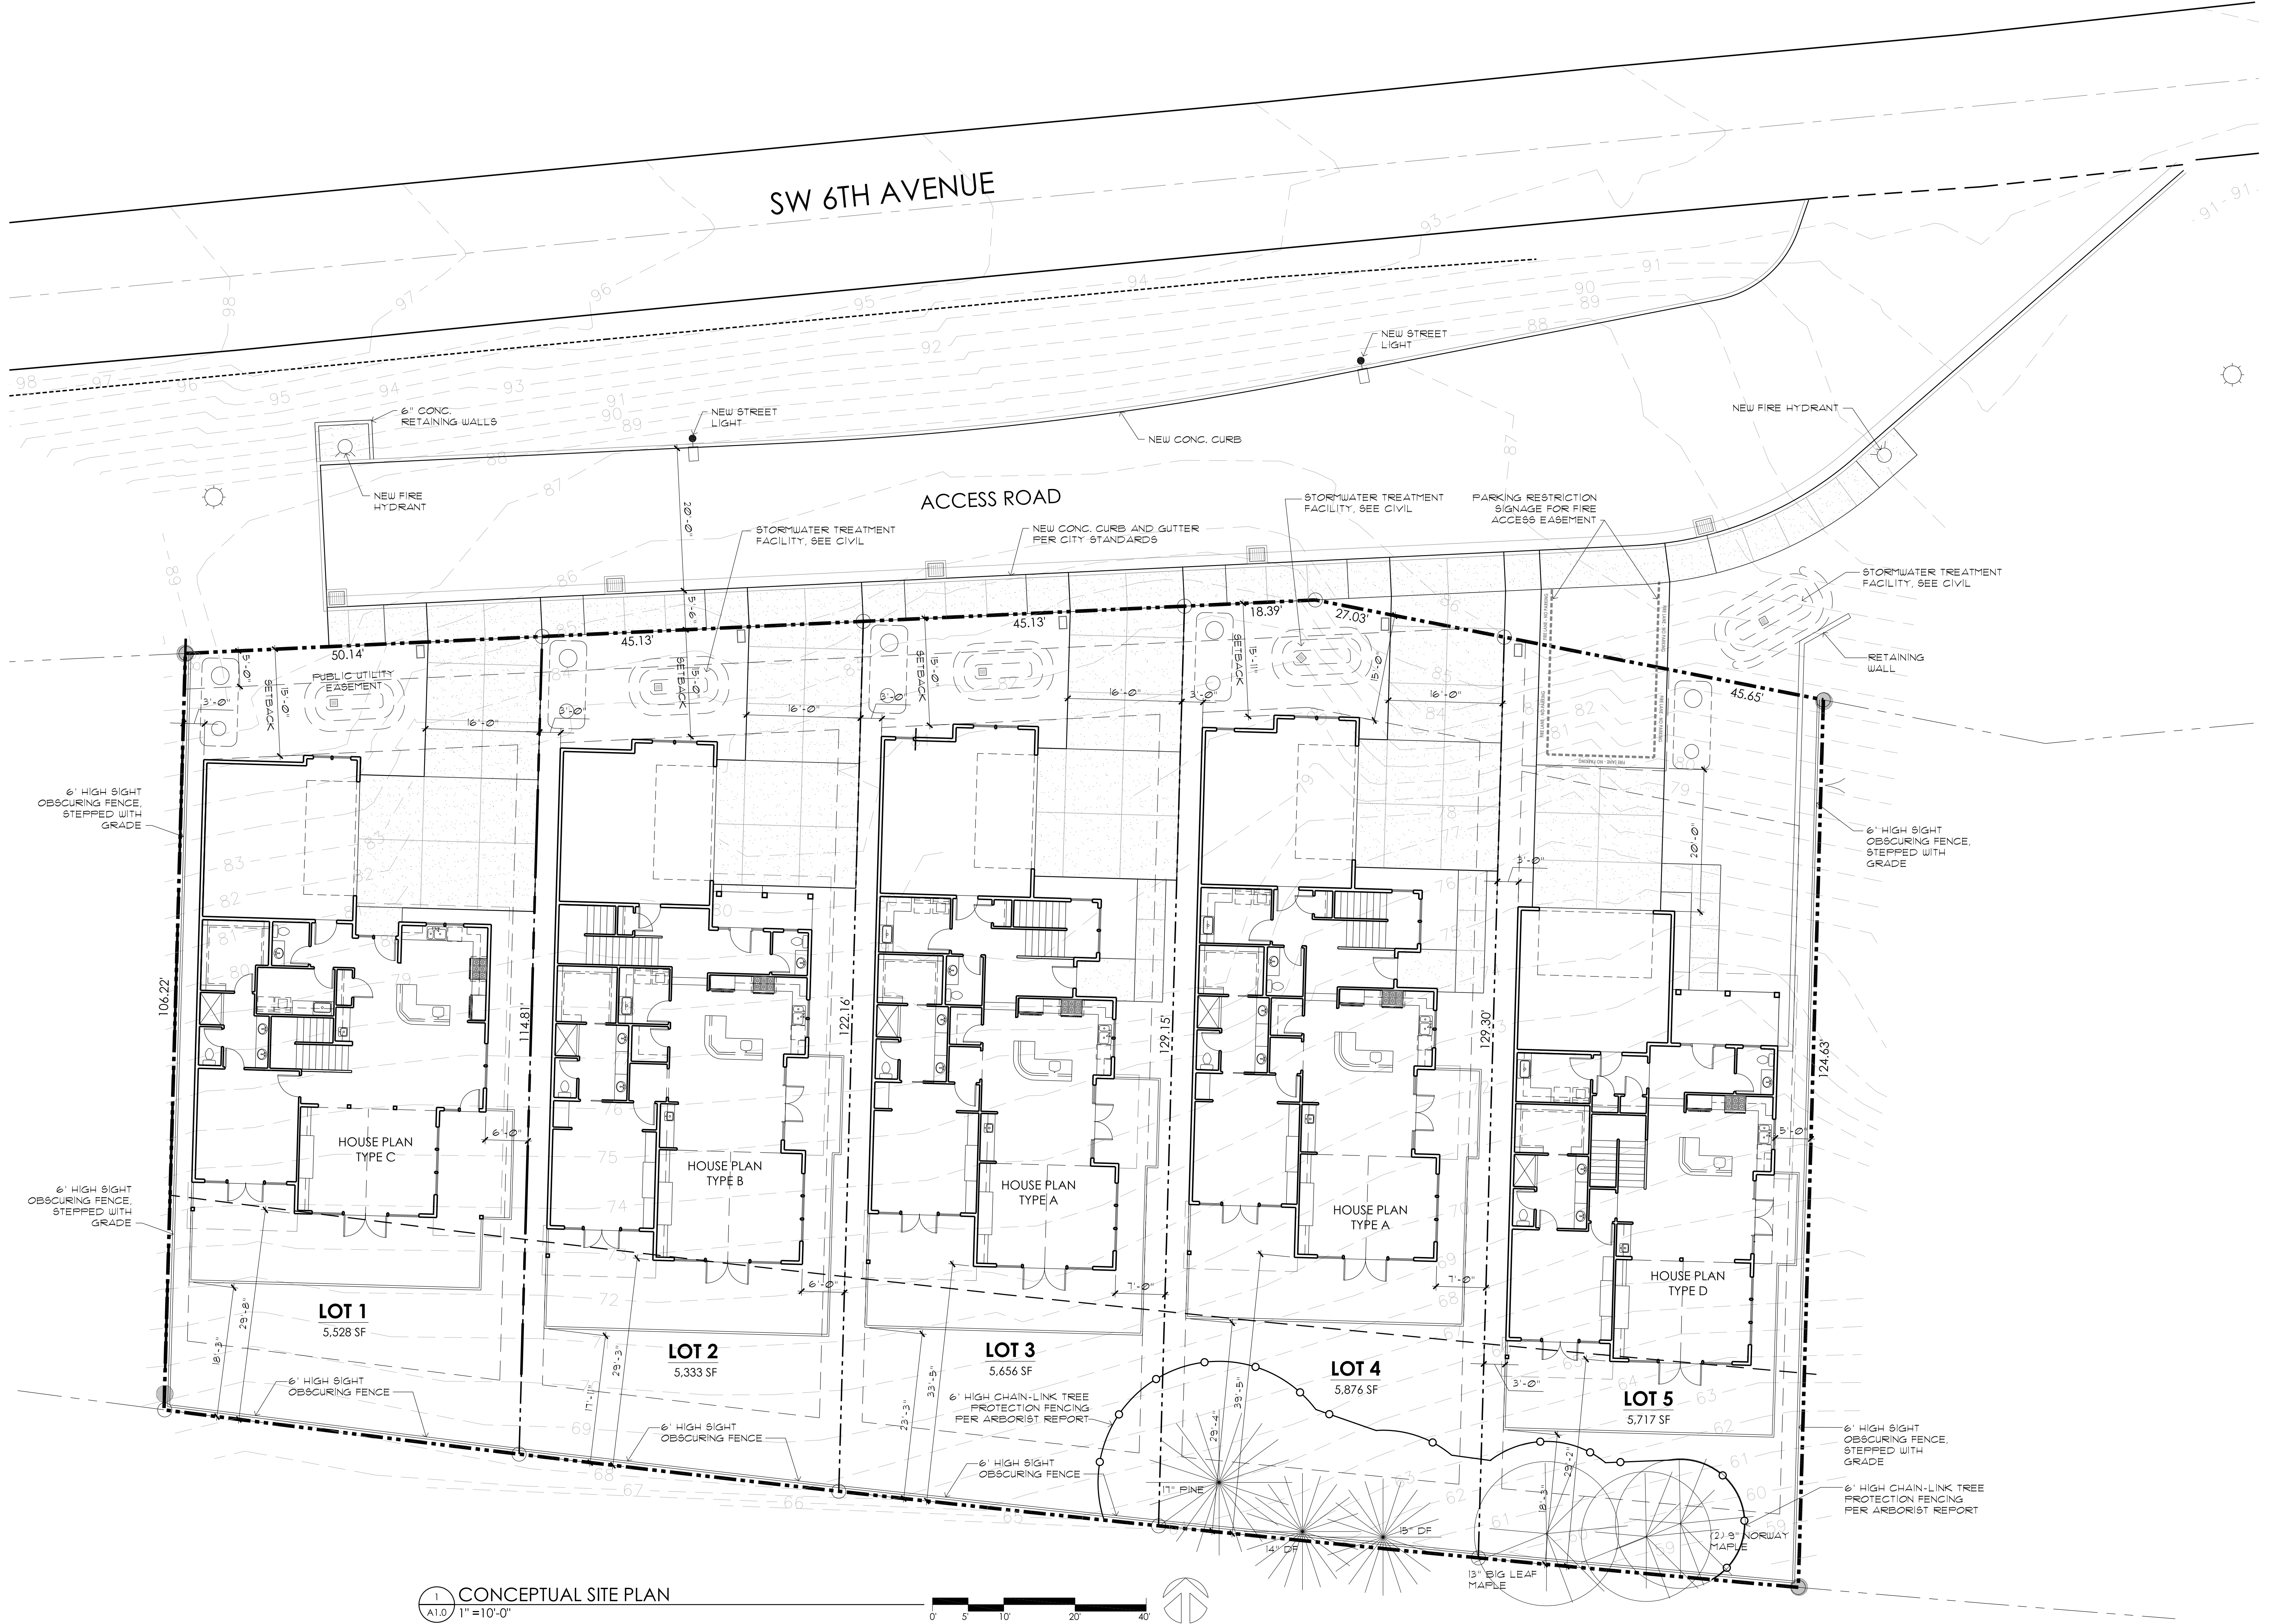

1  
A1.0 CONCEPTUAL SITE PLAN  
1"=10'-0"

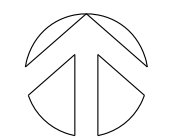

K:\1709\Arch\1709\_A10.dwg, 5/22/2019 5:44:12 PM