


4 WEST ELEVATION HOUSE PLAN TYPE B
A6.2 3/16" = 1'-0"




3 SOUTH ELEVATION HOUSE PLAN TYPE B
A6.2 3/16" = 1'-0"

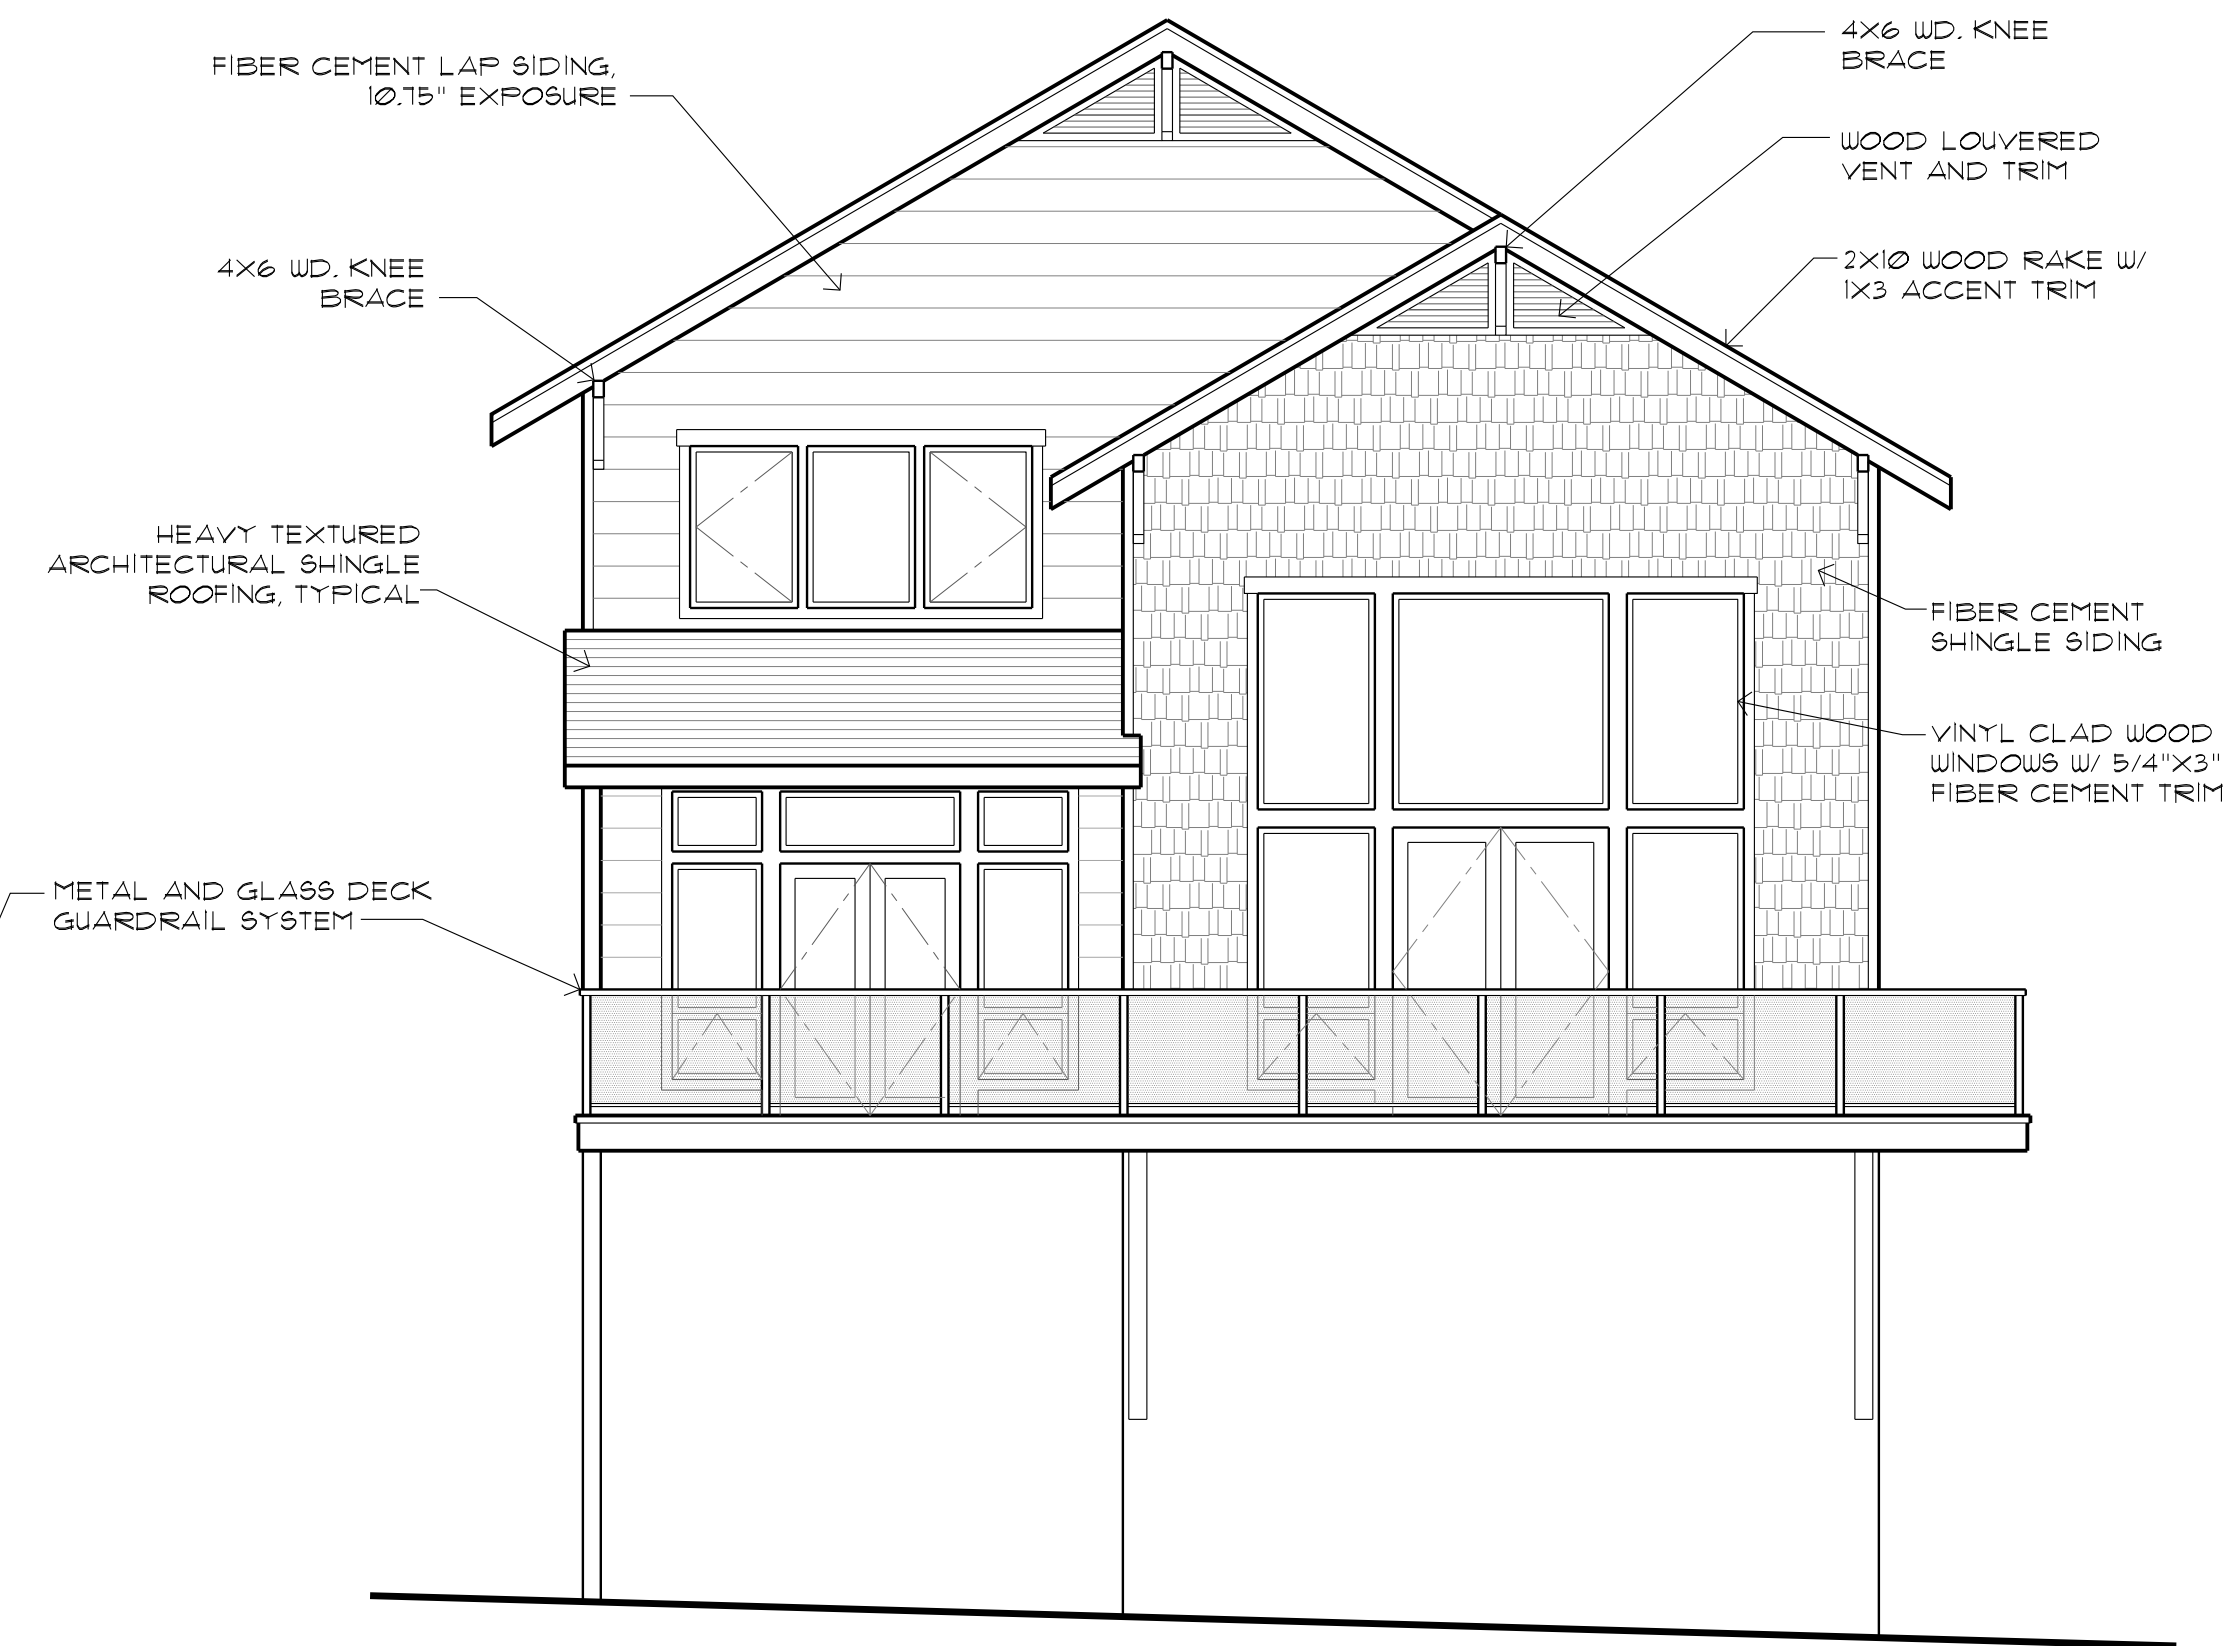

2 EAST ELEVATION HOUSE PLAN TYPE B
A6.2 3/16" = 1'-0"



1 NORTH (STREET FRONT) ELEVATION HOUSE PLAN TYPE B
A6.2 3/16" = 1'-0"

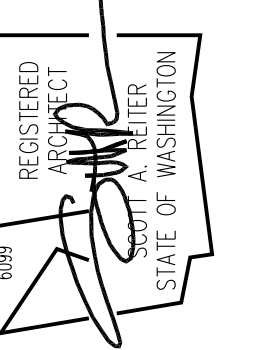

RDA
REITER DESIGN ARCHITECT
INCORPORATED

7965 SW CIRRIUS DRIVE BEAVERTON, OREGON 97008 (503) 574-5056

COLUMBIA RIVER HOMES DEVELOPMENT
3210 SW 6TH AVENUE CAMAS, WASHINGTON

OWNER:
TERRIE COX REVOCABLE LIVING TRUST
16408 SE MILL PLAIN BLVD. VANCOUVER, WASHINGTON 98634

EXTERIOR ELEVATIONS
HOUSE PLAN TYPE B

date:	MAY 21, 2019
scale:	AS NOTED
drawn:	SAR
job no.:	1709

A
6.2

LAND-USE APPLICATION 5/21/19