


NE EVERETT STREET

NE LAKE ROAD

Preferred Concept OPTION 1

- More interior landscaping.
- Single lane pedestrian crossings.
- Saves chestnut tree.

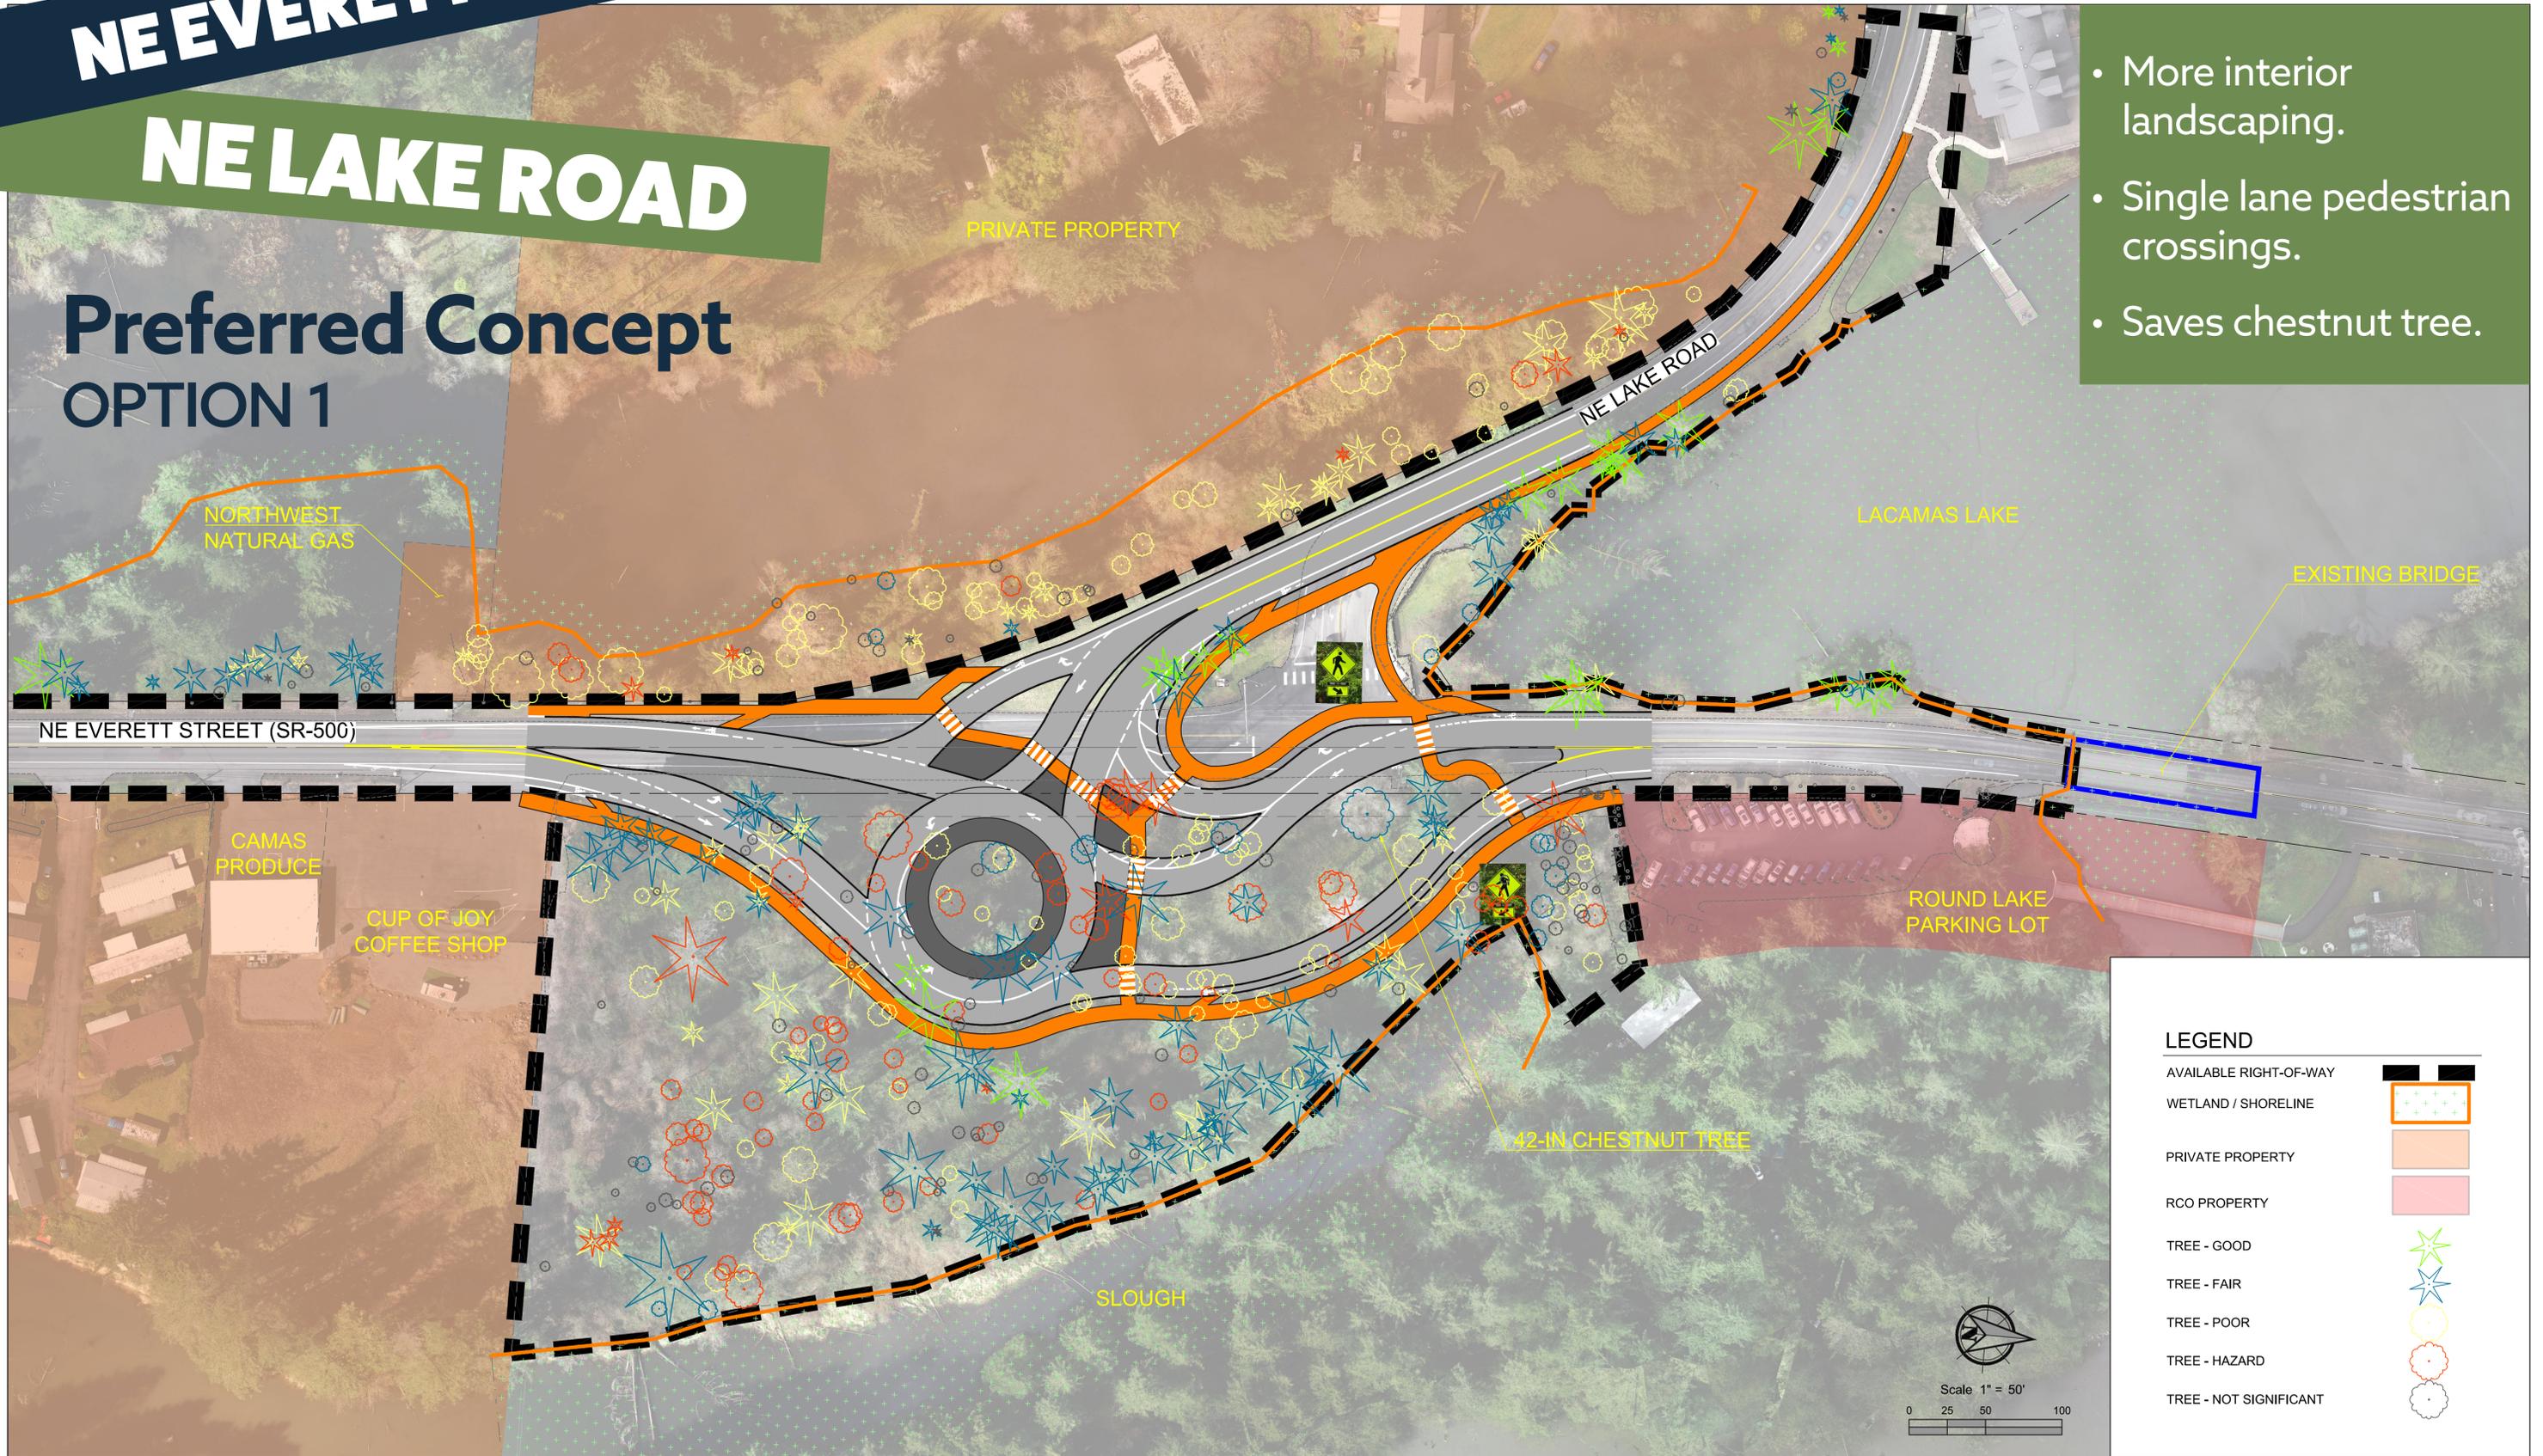

LEGEND

AVAILABLE RIGHT-OF-WAY	
WETLAND / SHORELINE	
PRIVATE PROPERTY	
RCO PROPERTY	
TREE - GOOD	
TREE - FAIR	
TREE - POOR	
TREE - HAZARD	
TREE - NOT SIGNIFICANT	