



NE EVERETT STREET

NE LAKE ROAD

Alternatives Analysis: Preferred Alternative Options

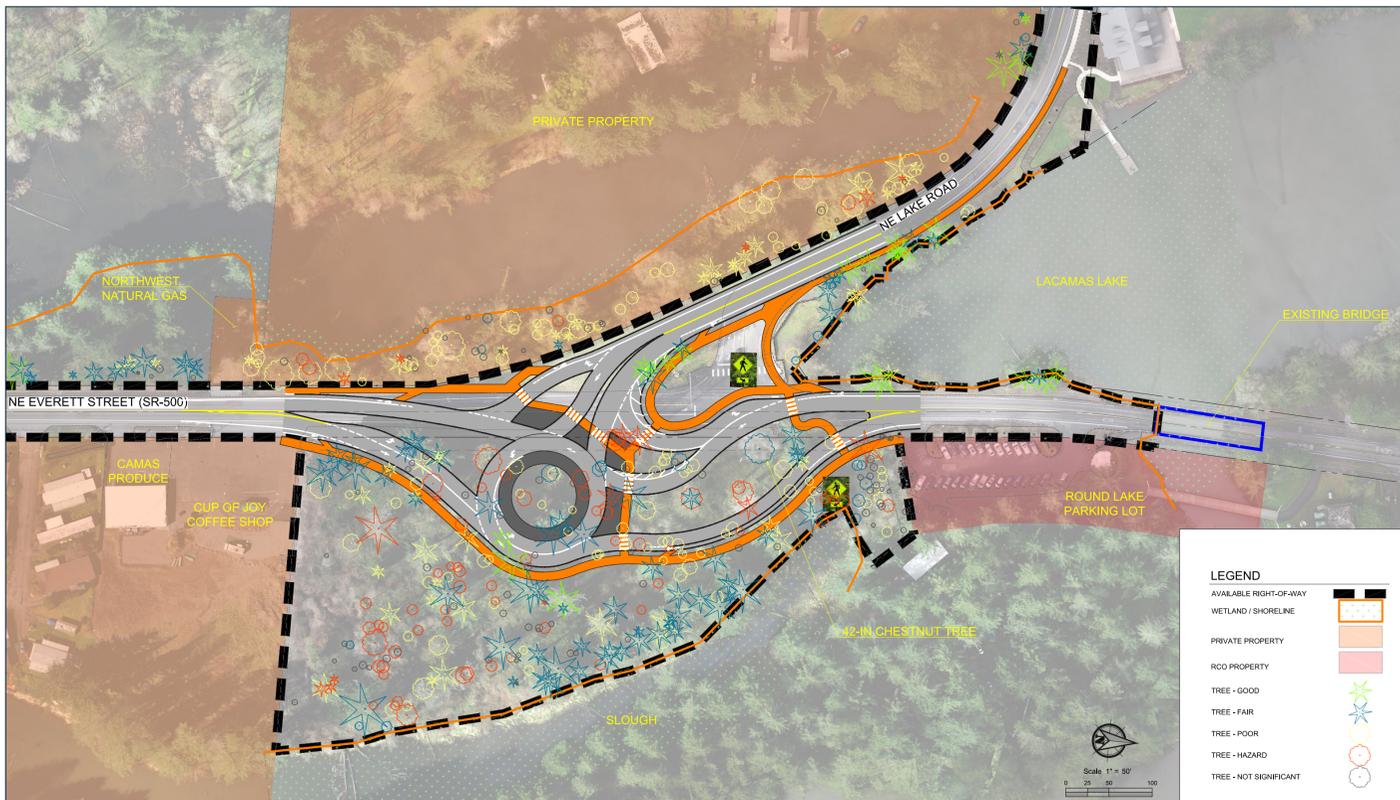

**Option 1: More interior landscaping.
Single lane pedestrian crossings. Saves chestnut tree.**

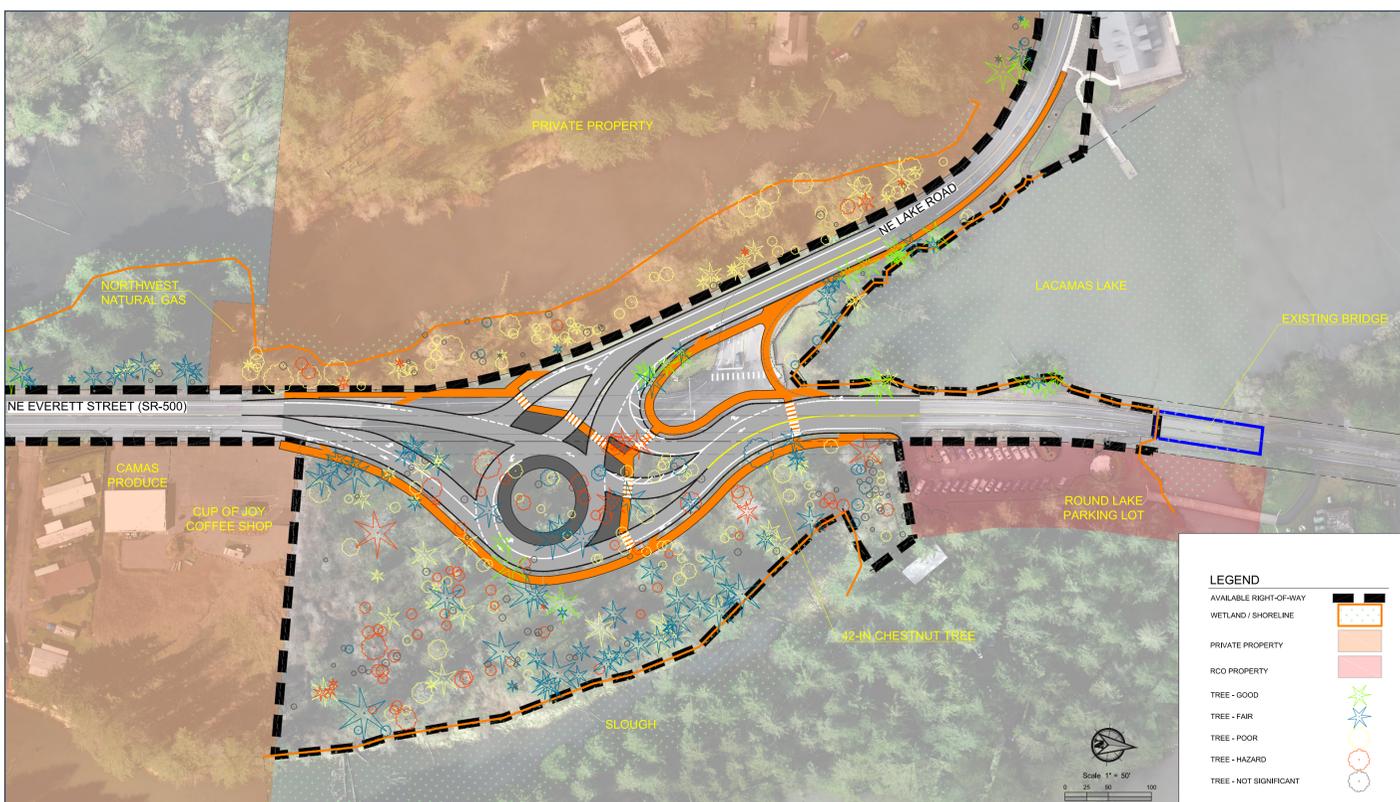

**Option 2: Less visible from Lacamas Park trails.
Impacts fewer trees. Impacts chestnut tree.**